
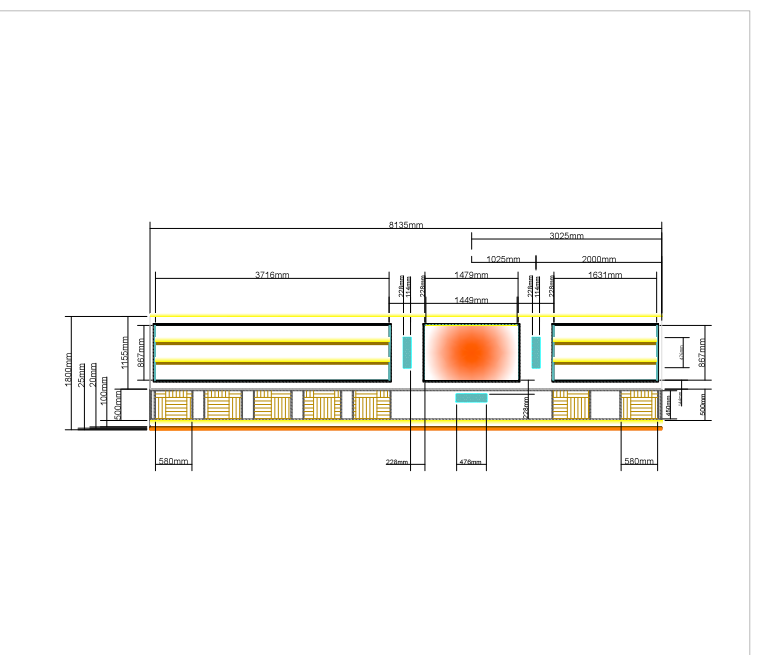


Client Notes:
1. Approve of layout & design.

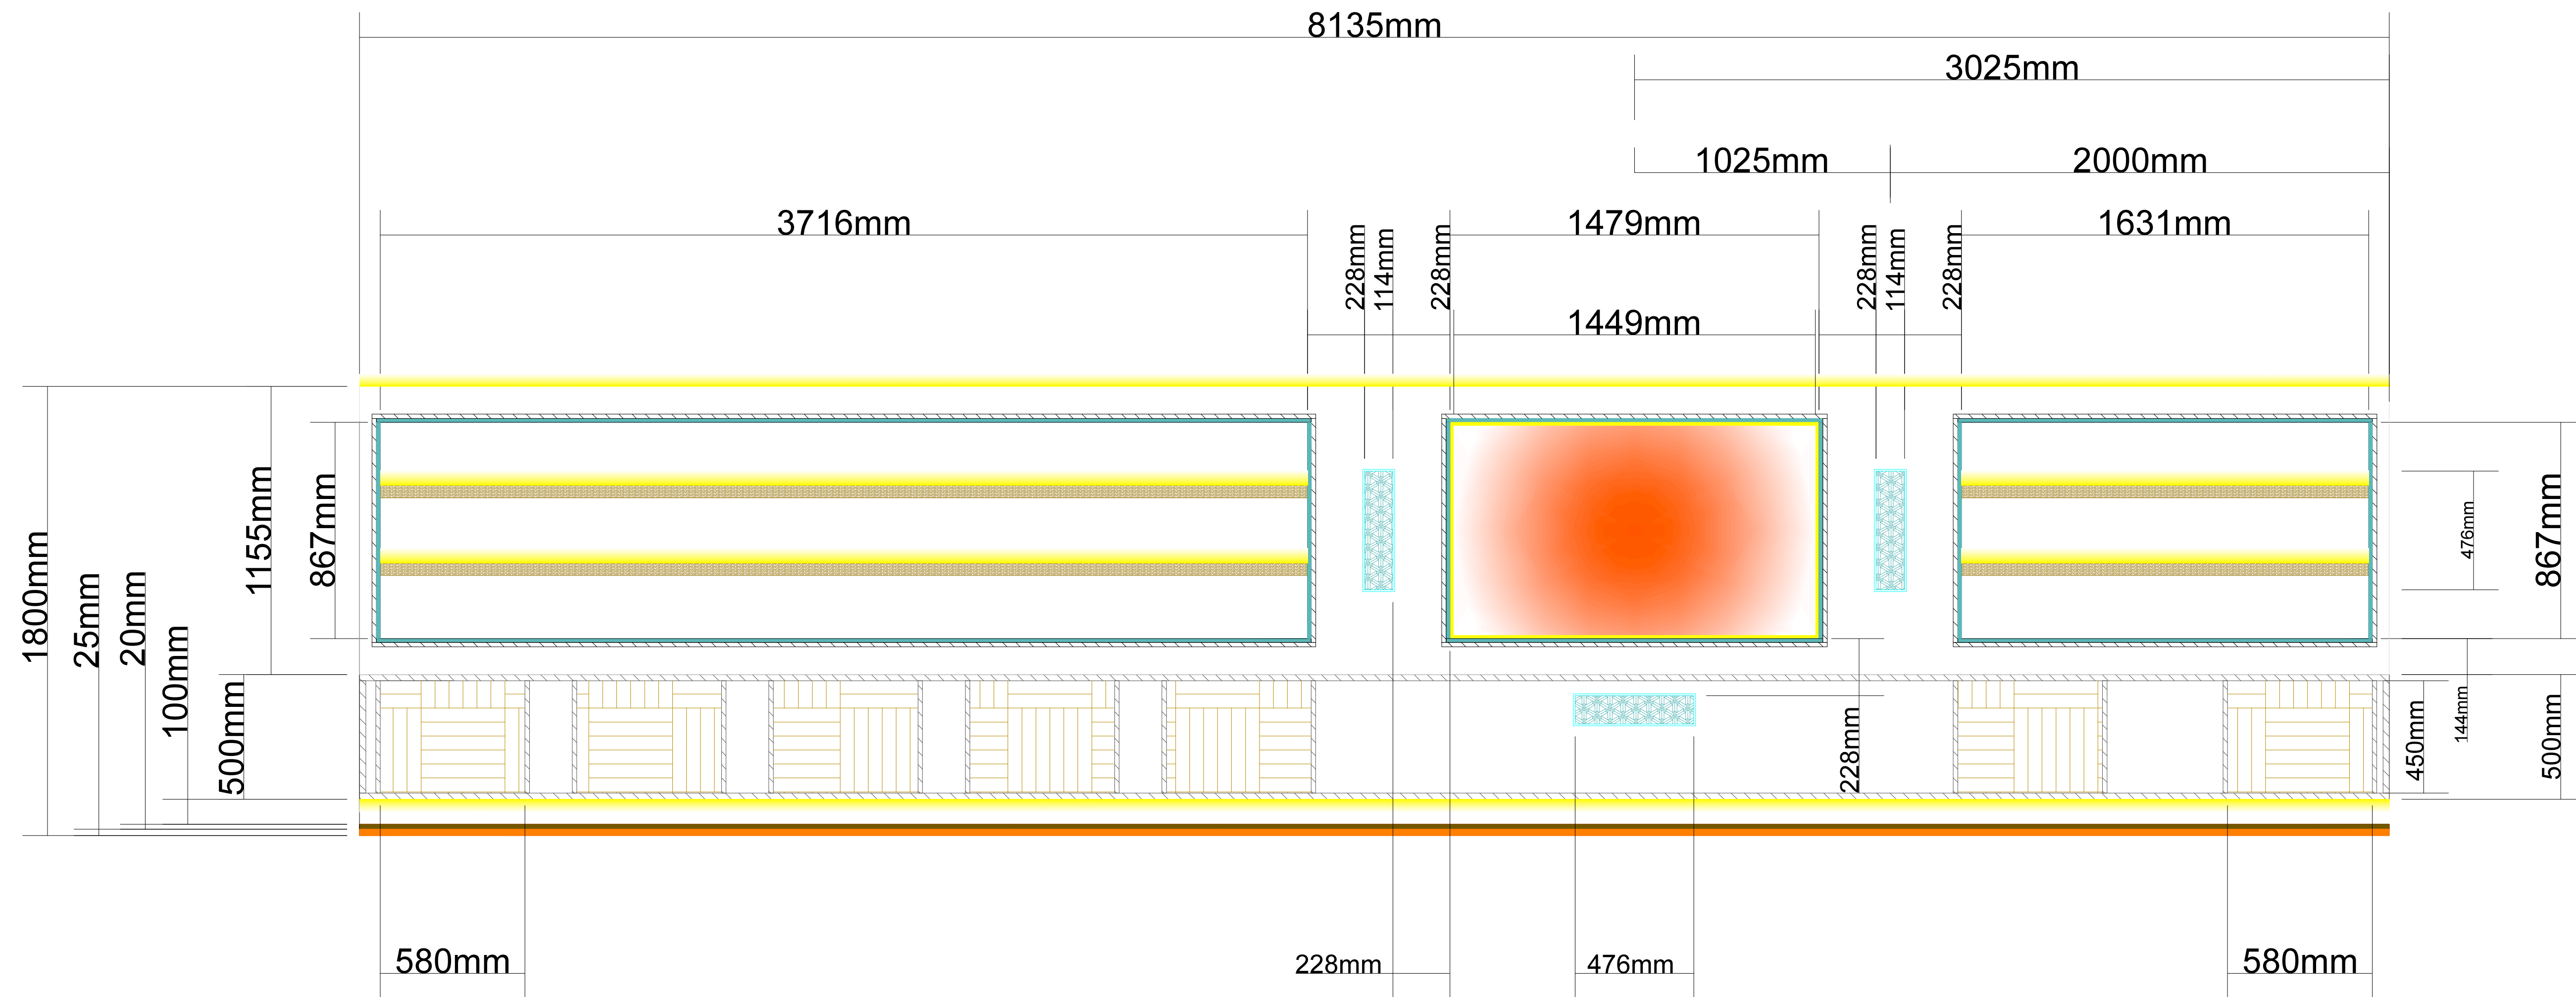

Client Works Name: _____

Client Works Address: _____

Mobile #: _____

Email: _____

DO NOT SCALE FROM THIS DRAWING. DRAWING FOR ILLUSTRATION ONLY. ALL MEASUREMENTS TO BE TAKEN ON SITE. DO NOT USE FOR SITE WORKS.

ILLUSTRATED LAYOUT OF THIS PROPERTY HAS BEEN TAKEN FROM ARCHITECT PLANS.

ORIGINAL PLANS ARE COPYRIGHT OF THE ARCHITECT.

DRAWING CONTENT

| | | | |
|------------|------------------------------------|---------------|------------|
| Drawing #: | Media Room TV & Speakers Elevation | Drawing Date: | 17/11/2018 |
| Drawing #: | | Drawing Date: | |
| Drawing #: | | Drawing Date: | |
| | | | | | |
|-------|----|--------|--------|-----------|----|
| Size: | A1 | Scale: | 1 / 15 | Designer: | LI |
|-------|----|--------|--------|-----------|----|