



Client Notes.

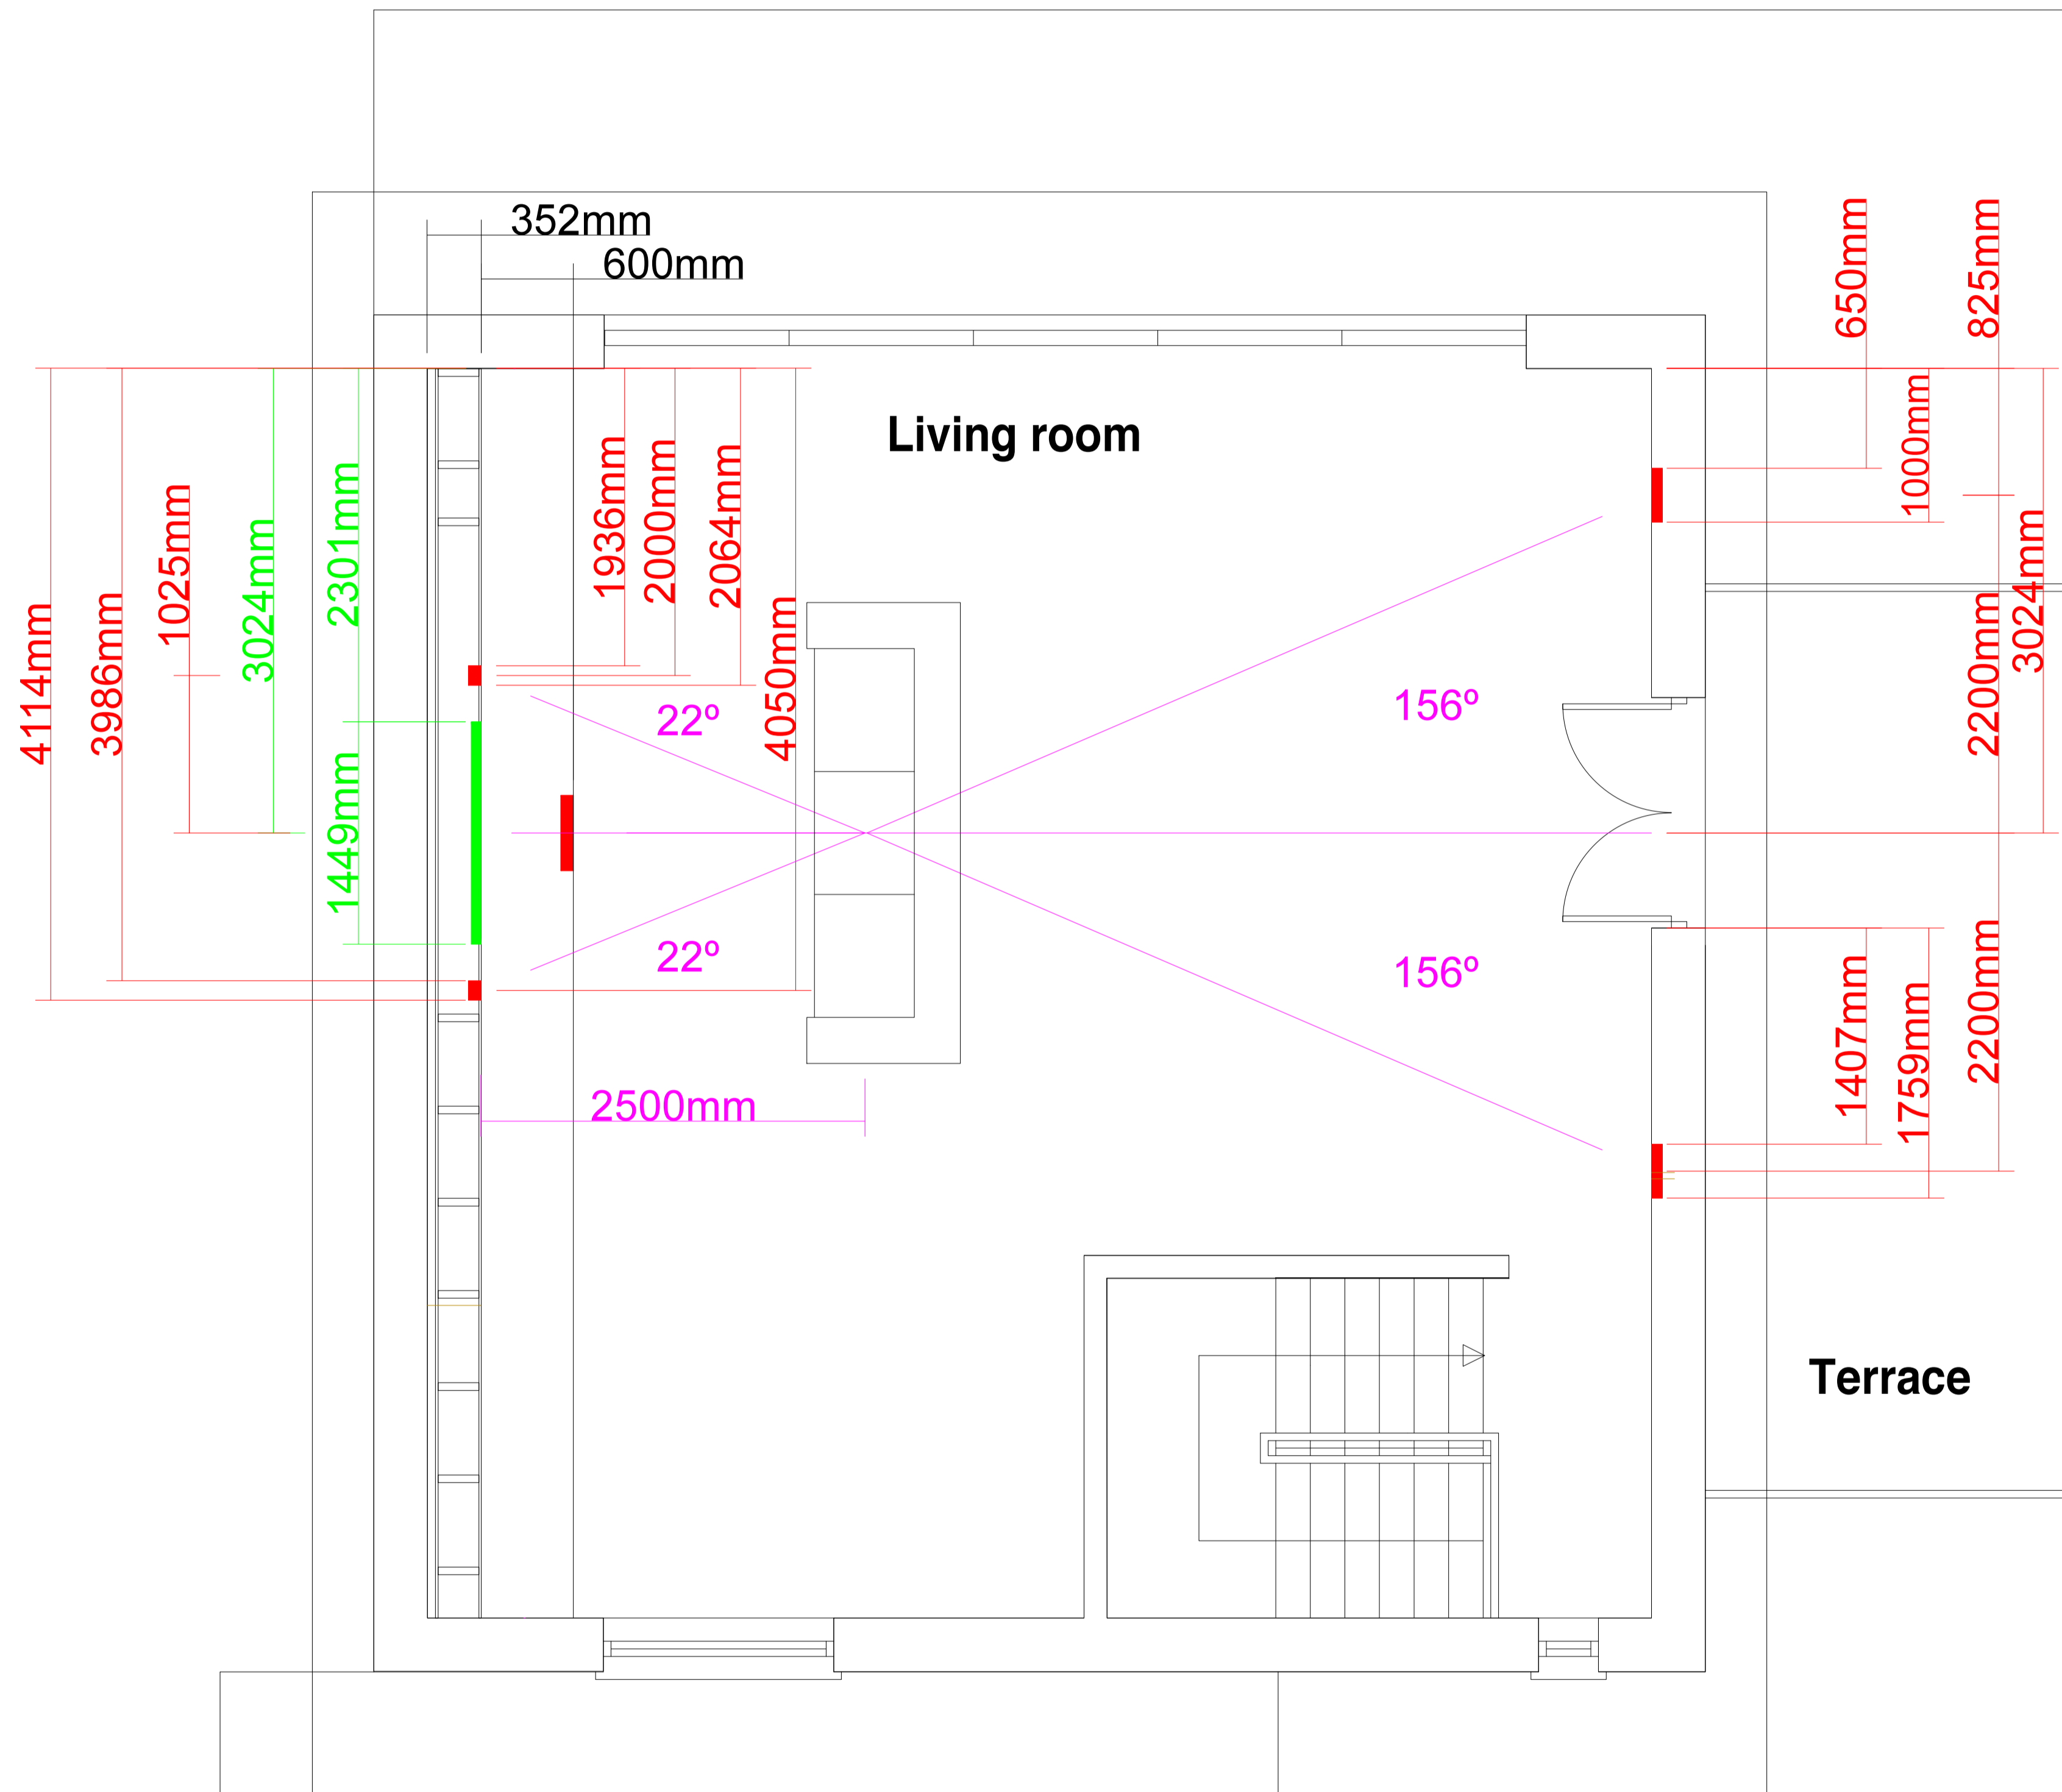

# Second Floor Plan

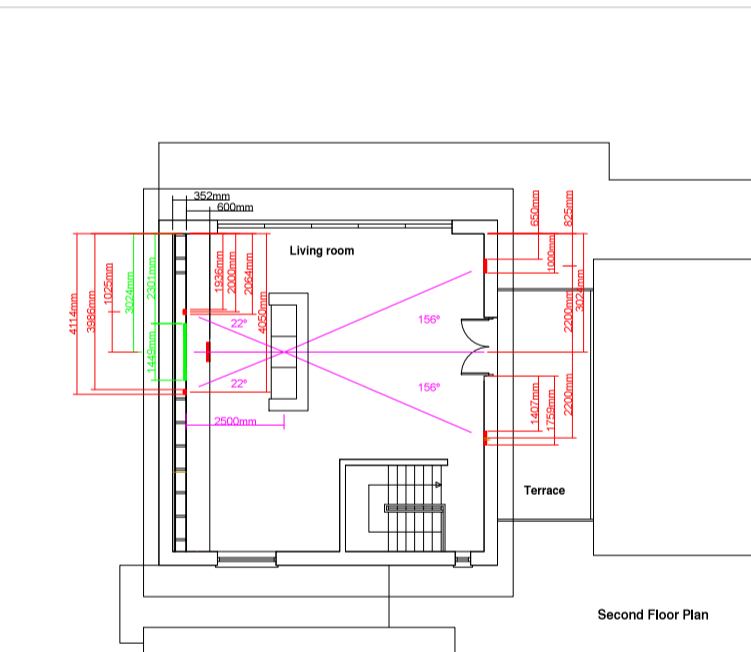

Client Works Name: \_\_\_\_\_  
 Client Works Address: \_\_\_\_\_  
 Mobile #: \_\_\_\_\_  
 Email: \_\_\_\_\_

**DO NOT SCALE FROM THIS DRAWING. DRAWING FOR ILLUSTRATION ONLY. ALL MEASUREMENTS TO BE TAKEN ON SITE. DO NOT USE FOR SITE WORKS.**  
 ILLUSTRATED LAYOUT OF THIS PROPERTY HAS BEEN TAKEN FROM ARCHITECT PLANS.  
 ORIGINAL PLANS ARE COPYRIGHT OF THE ARCHITECT.

### DRAWING CONTENT

Drawing #:	Media Room TV & Speakers - Plan View	Drawing Date:	17/11/2018
Drawing #:		Drawing Date:	
Drawing #:		Drawing Date:	
